




GROUND FLOOR PLAN @ 1:100

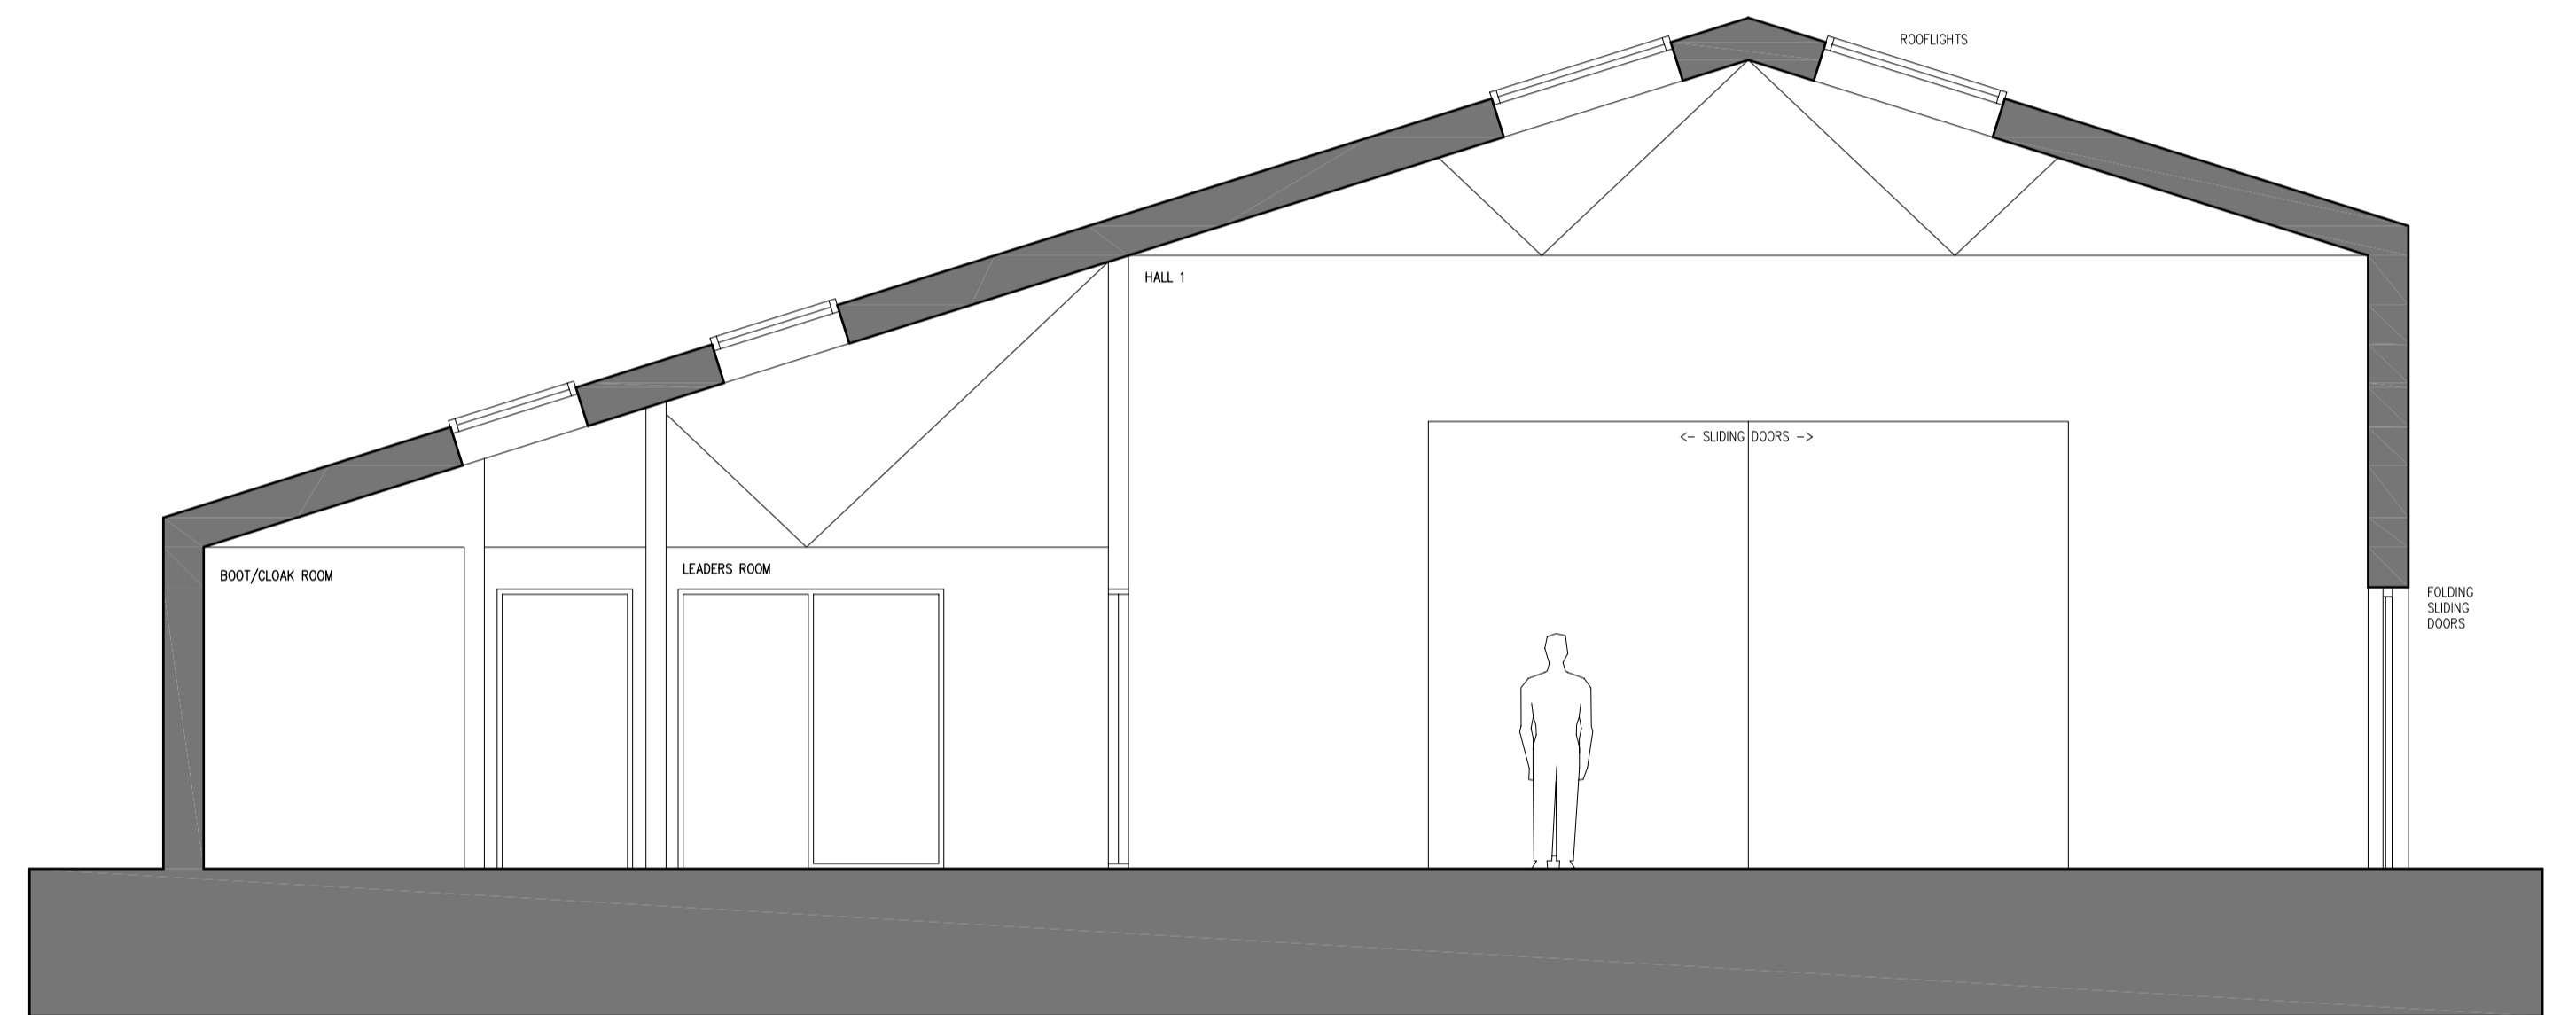

TYPICAL CROSS-SECTION @ 1:50